



 
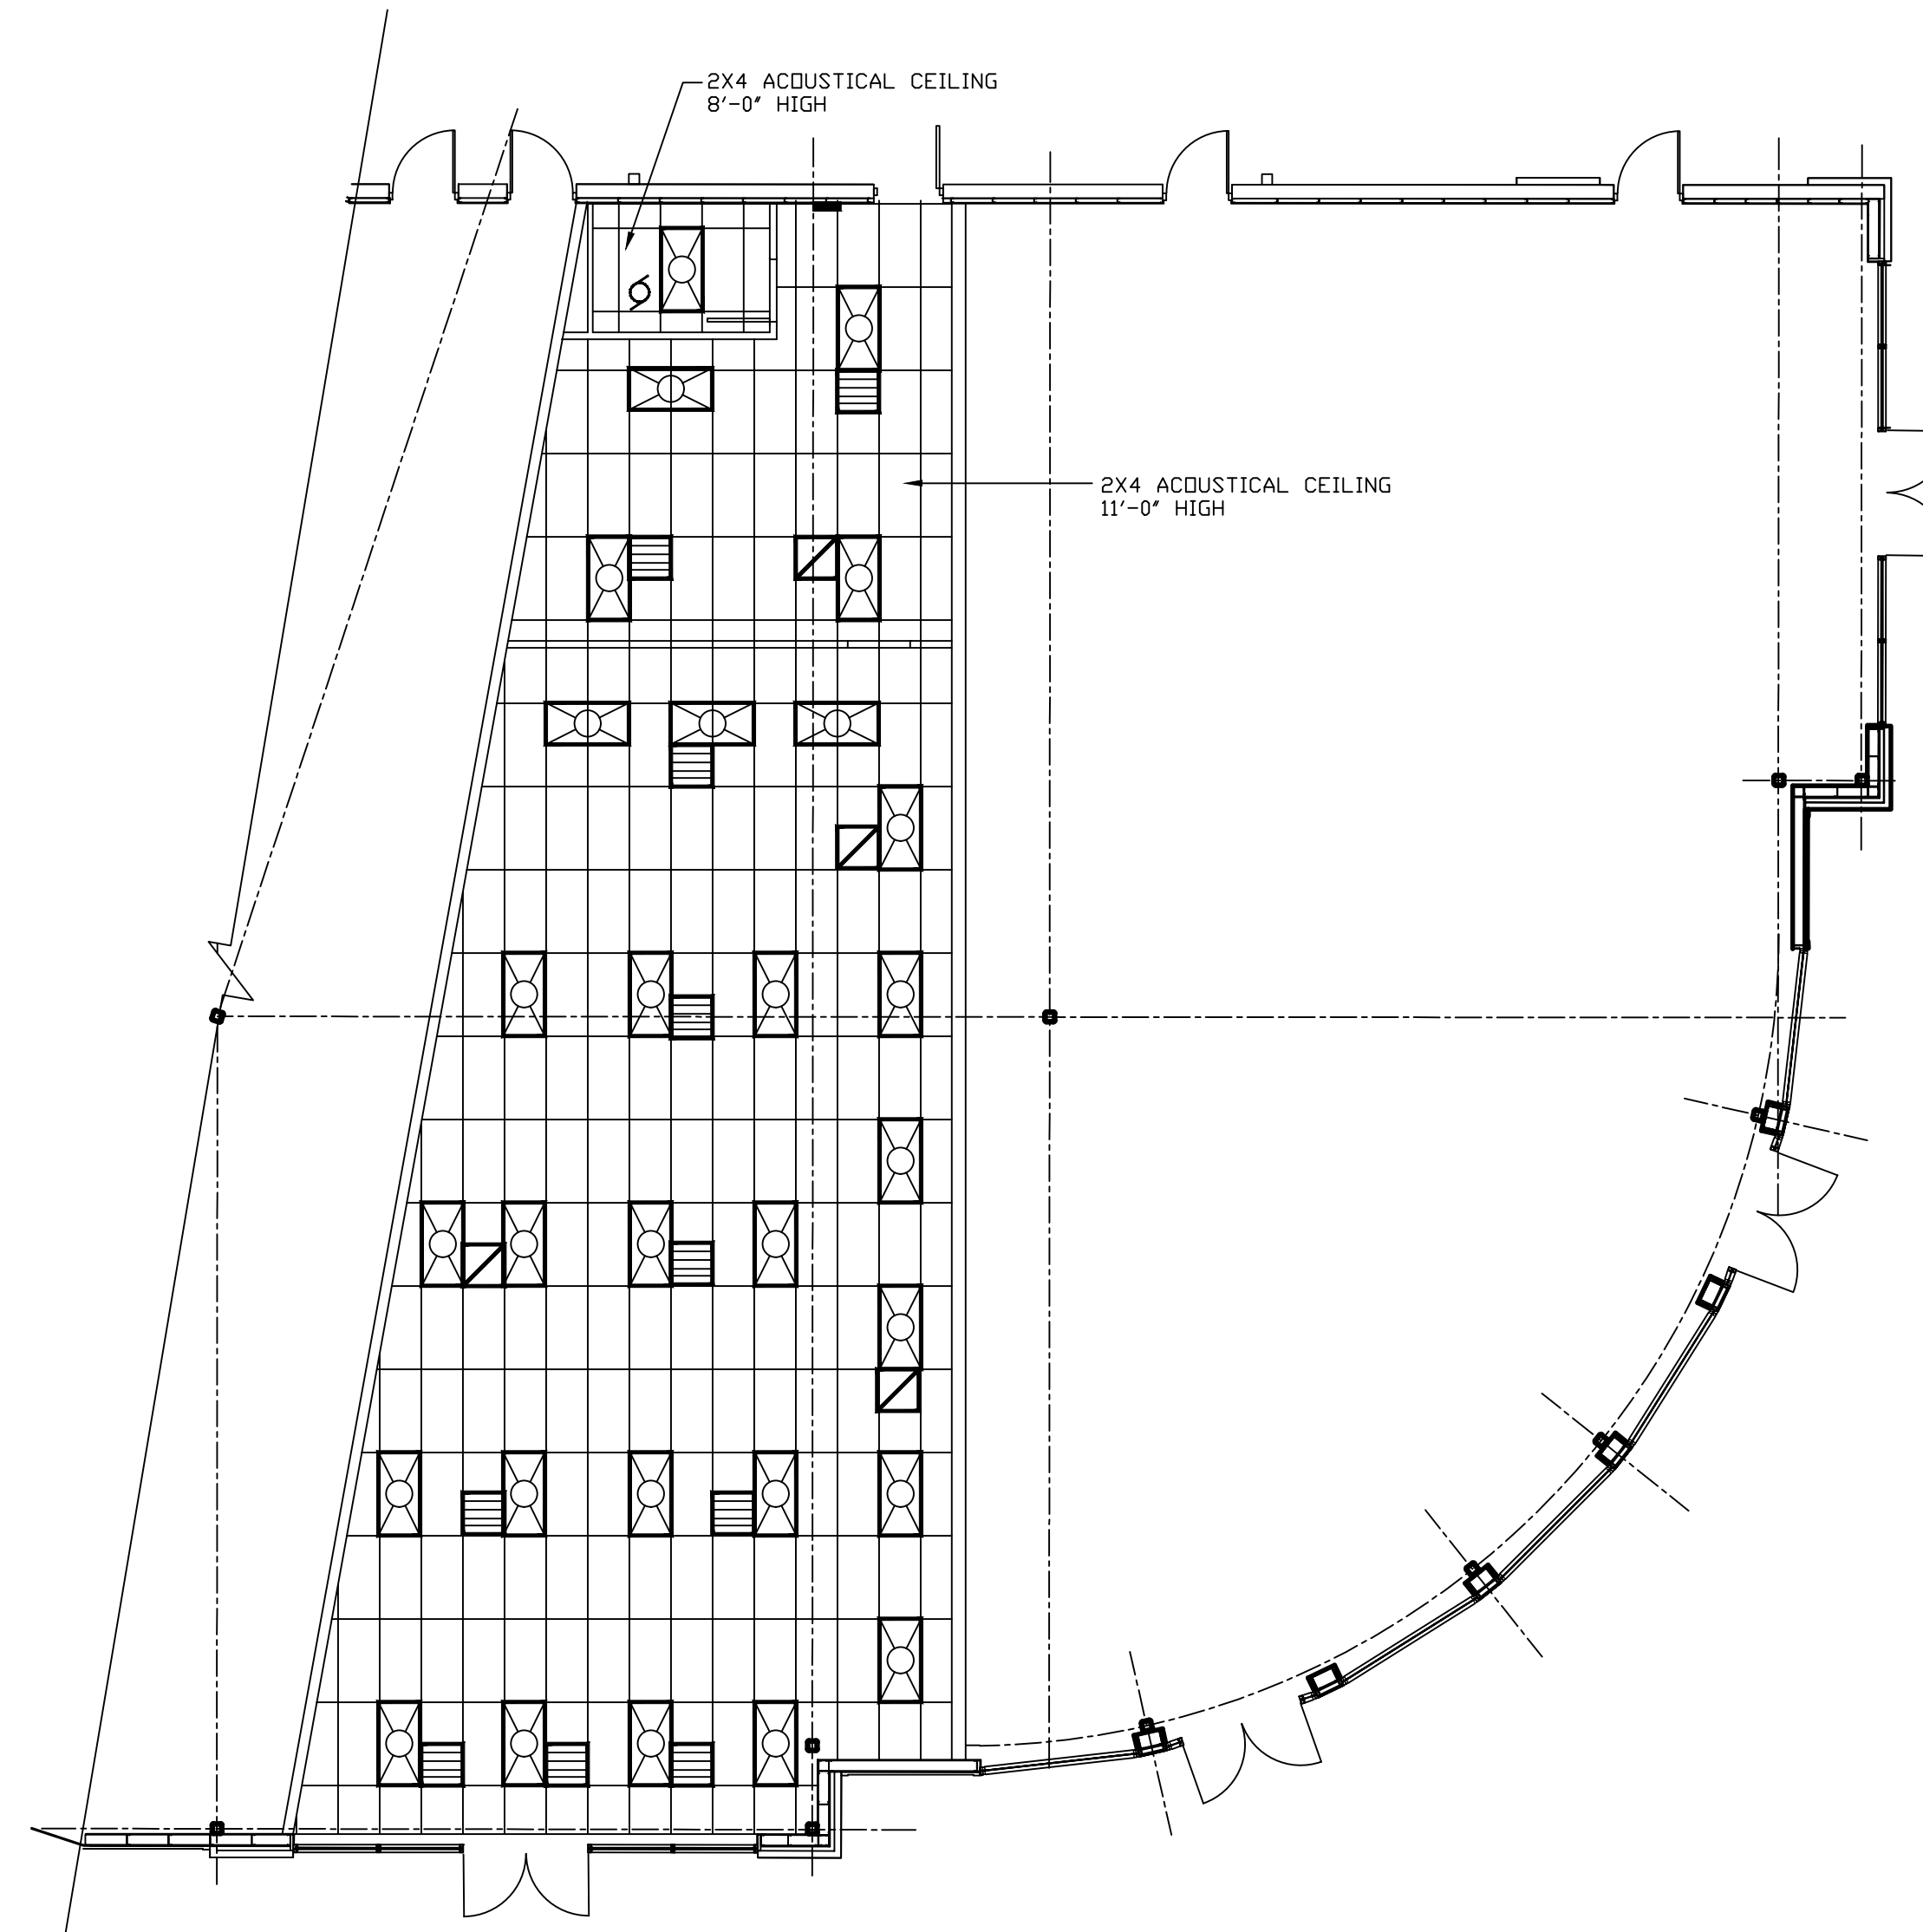


LEGEND:

-  NEW 2X4 RECESSED FLOURESCENT LIGHT FIXTURE
-  NEW SUPPLY AIR REGISTER
-  NEW RETURN AIR REGISTER
-  NEW EXHAUST FAN
-  NEW 2X4 ACOUSTICAL CEILING

 

REFLECTED CEILING PLAN
SCALE: 1/8"=1'-0"

ARZ

ARCHITECTS
AND
PLANNERS

102 CANFIELD HILL DR.
GAITHERSBURG, MD 20878
TEL. (301)840 2211
FAX. (301)840 0453
info@arzarchitects.com

BUILDING SHELL IMPROVEMENT
ROSEWICK CROSSING
FUTURE TENANT SPACE
232 ROSEWICK ROAD, LA PLATA, MARYLAND 20646
FAISON ASSOCIATES

REVISIONS:

DRAWING TITLE:

REFLECTED
CEILING
PLAN

THIS DRAWING IS AN INSTRUMENT OF THE ARCHITECT'S SERVICES AND IS HIS SOLE PROPERTY. AND SHALL NOT BE REPRODUCED, USED OR OTHERWISE ALTERED WITHOUT THE WRITTEN PERMISSION OF THE ARCHITECT. ©

PROJECT NO.
092471

ISSUE DATES:
10-30-2009 PERMIT
11-3-2009

APPROVED BY:

TENANT: _____
DATE: _____
LANDLORD: _____
DATE: _____

DRAWING NO.

A3

SHEET NO.
4 OF 10

CERTIFICATION:
I, ALI R ZARGARIAN, AIA, CERTIFY THAT THESE DOCUMENTS WERE PREPARED OR APPROVED BY ME, AND I AM DULY LICENSED ARCHITECT UNDER THE LAWS OF THE STATE OF MARYLAND, LICENSE NO. 7627-A, EXPIRATION DATE: 5-16-2011