			$\mathbb{D}$	O	$\mathbb R$	S	$\mathbb{C}$	$\mathbb{H}$	$\mathbb{E}$	$\mathbb{D}$	$\mathbb{U}$ $\mathbb{L}$	$\mathbb{E}$	
DOOR	WIDTH	HEIGHT	THICKNESS	MATERIAL	FRAI	1E		DET	TAILS		HDW SET NO.	UL.	REMARKS
N□.					MATERIAL	SIZE	JAMB	HEAD	SILL	ELEV.		LABEL	
1	(2)3'-0"	7′-0″		ALUM/GLASS							EXIST. ENTRY		EXISTING DOOR
2	3'-0"	7′-0″	1-3/4"	SCWD	METAL		1				N□. 1		UNDER CUT DOOR 1"
3	3'-0"	7′-0″	1-3/4"	HCM	METAL		2	3	4		ND. 2		

NΠΤΕS

1-NEW WOOD DOORS SHALL BE COMMERCIAL GRADE.
2-PROVIDE DOOR SILENCER AND STOP FOR ALL DOORS.
3-ALL DOOR LATCHES AND LOCKS SHALL BE SATIN

CHROME FINISH 4-DOOR CLOSER SHALL BE HC. TYPE

5-PROVIDE FLOOR TYPE DOOR STOP WHERE WALL TYPE

CAN NOT BE INSTALLED 6-COORDINATE DOOR FRAME SIZE WITH WALL PRIOR TO ORDERING.

### FINISH HARDWARE

SET NO. 1

BUTT HINGES: (MIN. THREE)

LATCH SET: PRIVACY "SCHLAGE" S SERIES, SATURN ADA (LEVER)

DOOR STOP: WALL TYPE CONCEALED MOUNTED


SET NO. 2


BUTT HINGES: (MIN. THREE)
LOCK SET: STORAGE, SCH

LOCK SET: STORAGE, SCHLAGE 'D' SERIES, LEVER, RHODES, ADA
DOOR CLOSER: LCN 4041, ADA
WEATHER


STRIPPING: ALL ARDUND INC DRIP STRIP WIT


DRIP STRIP LOCK GUARD ALL AROUND INCLUDING DOOR BOTTOM SWEEP
WITH NON REMOVABLE PIN FROM EXTERIOR

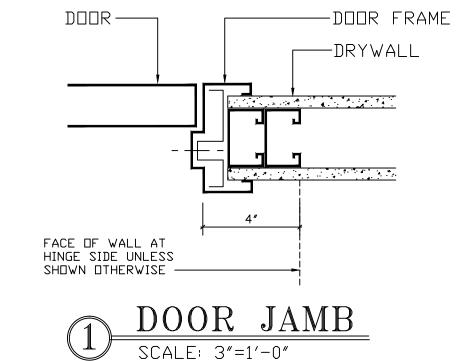


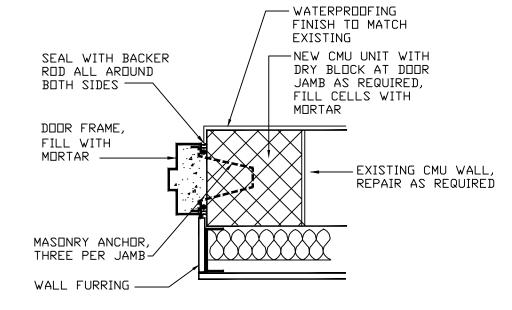

# 2 DETAIL-DOOR JAMB SCALE: 1-1/2"=1'-0"

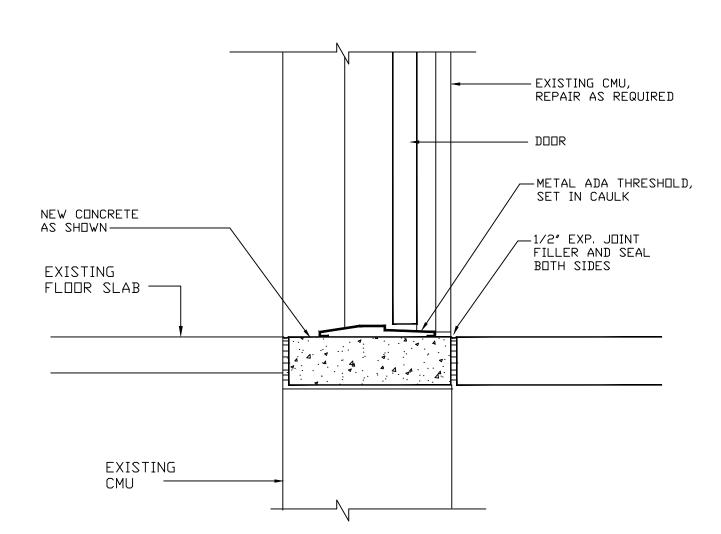

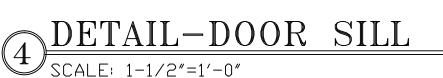

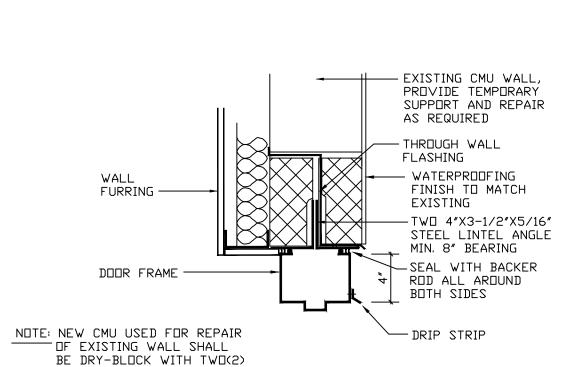

## 3 DETAIL-DOOR HEAD SCALE: 1-1/2"=1'-0"

COATS OF SEALER AND FINISH

PAINT TO MATCH EXISTING.

### EXTERIOR DOOR/FRAME SPECIFICATIONS:

ETAL DOOR FRAME: METAL DOOR FRAME SHALL BE #F14-4 AS MANUFACTURED BY "STEELCRAFT".

FRAMES SHALL BE ADEQUATELY REINFORCED FOR ALL HARDWARE.

SUPPLY FRAMES WITH RUBBER BUMPERS, THREE PER STRIKE JAMB.

FRAMES SHALL BE FACTORY PRIMED SUITABLE FOR EXTERIOR

INSTALLATION.

METAL DOORS:

HOLLOW METAL DOORS SHALL BE #L-16 WITH POLYURETHANE CORE
AS MANUFACTURED BY "STEELCRAFT".

DOORS SHALL BE PROVIDED WITH TOP CAPS FOR PROTECTION AGAINST WEATHER.

DOORS SHALL BE FACTORY PRIMED SUITABLE FOR EXTERIOR INSTALLATION.

FINISH SCHEDULE						
ROOM/SPACE/ ITEM	MATERIAL/ MANUFACTURER/ COLOR	REMARKS				
ALL ROOMS AND SPACES EXCEPT THOSE NOTED BELOW	FLOOR: EXISTING CONCRETE TO REMAIN PATCH AND REPAIR AS REQUIRED FOR TILE INSTALLATION BY TENANT					
	COVE BASE: NONE					
	WALL: REPAIR EXISTING DRYWALL AS REQUIRED FOR PAINT TAPE AND SAND NEW DRYWALL READY FOR PAINT (SANDING SHALL BE WITH #5)					
TOILET	FLOOR: VINYL COMPOSITION TILE "ARMSTRONG" STANDARD EXCELON 12"X12"X1/8", #52513 CRIQUE WHITE					
	COVE BASE: 4" VINYL 'ARMSTRONG" #71 MILD GRAY					
	WALL: PAINT BY TENANT					
THREUGHEUT THE STAGE, INSCUSING ALE	- <del>GN1073NS-TS-RSM-3N</del>					
2'X4' ACOUSTICAL CEILING	ARMSTRONG, FISSURED 24"X48"X5/8", LAY-IN, #755 WITH PRELUDE 15/16" EXPOSED TEE GRID					
2W2 ASSUSTIONE SEILING	PRELUDE AS MON EXPENSED TES CRIB					
	TENSTIC ENTINATE					
- CEUNTER TEP C	TEHOTIO EHITIMITE					
EXTERIOR SIDE OF NEW REAR DOORS AND FRAMES	PAINT TO MATCH BUILDING STANDARD					

NOTE: FINISHES NOT NOTED ARE BY THE TENANT.

#### SPECIFICATIONS:

NOTES: ALL FINISHES AND TRIMS SHALL MEET THE REQUIREMENTS OF ASTM E84, CLASS I FLAME SPREAD CLASSIFICATION.

PAINT SCHEDULE (SHERWIN WILLIAMS): (WHERE APPLICABLE)							
	PRIMER	#	COAT	FINISH	# COAT		
WALLS	PREPRITE CLASSIC LATEX PRIMER (B28)		1	BASE COAT: PROMAR 200 INTERIOR LATEX EGGSHELL (B20)	1		
RESTROOM WALLS	PREPRITE CLASSIC LATEX PRIMER (B28)		1	EVER CLEAN INTERIOR LATEX SATIN (A97)	۵		
INTERIOR DOORS, TRIMS	WOOD: PREPRITE CLASSIC LATEX PRIMER (B28) METAL: FACTORY PRIME		1	PROCLASSIC WATERBORN SEMI-GLOSS (B31)	2		
EXTERIOR WOOD	ALKYD EXTERIOR WOOD PRIMER A-100		1	SUPER PAINT EXTERIOR LATEXT SATIN	2		

STAIN:

(WHERE APPLICABLE) STAIN

ONE COAT INTERIOR PENETRATING DIL WOOD

(WHERE APPLICABLE) STAIN

ONE COAT CLEAR POLYURETHANE SEALER

TWO COATS INTERIOR POLYURETHANE SATIN

CERAMIC AND MARBLE TILE

(WHERE APPLICABLE)

INSTALL TILE WITH
THIN SET METHOD IN
ACCORDANCE WITH THE
RECOMMENDATION OF THE
"TILE COUNSEL OF AMERICA"

NEW ACOU
(WHERE AF
SUSPEND OF
STRUCTURE
GALVANIZE
SUPPORTIN
OF CEILIN

VINYL COMPOSITION TILE:

(WHERE APPLICABLE)

INSTALL AND WAX PER
MANUFACTURER'S INSTRUCTIONS

NEW ACOUSTICAL CEILING:

(WHERE APPLICABLE)

SUSPEND CEILING GRIDS FROM
STRUCTURE ABOVE WITH 12 GAUGE
GALVANIZED STEEL WIRE EACH
SUPPORTING NO MORE THAN 16 S.F.
OF CEILING AREA.

CARPET FLAMMABILITY:

(WHERE APPLICABLE)

DDC-FF-1-70 PILL TEST
PASSES

FLOOR RADIANT PANEL
MEETS NFPA CLASS 1
WHEN TESTED UNDER
ASTM E-648 GLUE DOWN

INSULATION:

(WHERE APPLICABLE)

INSULATION MATERIAL AND FACING SHALL

HAVE A FLAME SPREAD INDEX OF NOT MORE

THAN 25 AND A SMOKE-DEVELOPMENT INDEX

OF NOT MORE THAN 450

APPROVED BY TENANT: \_\_\_\_\_DATE:\_\_\_\_

NBS SMOKE CHAMBER

FLAMING MODE

NFPA-258(450 OR LESS)

CERTIFICATION:

I, ALI R ZARGARIAN, A

I, ALI R ZARGARIAN, AIA, CERTIFY THAT THESE DOCUMENTS WERE PREPARED OR APPROVED BY ME AND I AM DULY LICENSED ARCHITECT UNDER THE LAWS OF THE STATE OF MARYLAND, LICENSE NO. 7627-A, EXPIRATION DATE: 5-16-2011

**ARCHITECTS** PLANNERS 102 CANFIELD HILL DR GAITHERSBURG, MD 20878 TEL. (301)840 2211 FAX. (301)840 0453 info@arzarchitects.com **REVISIONS:** DRAWING TITLE: SCHEDULES, *DETAILS* THIS DRAWING IS AN INSTRUMENT OF THE ARCHITECT'S SERVICES AND IS HIS SOLE PROPERTY, AND SHALL NOT BE REPRODUCED, USED OR OTHERWISE ALTERED WITHOUT THE WRITTEN PERMISSION OF THE ARCHITECT. PROJECT NO. 092471 ISSUE DATES: 10-30-2009 PERMIT APPROVED BY: TENANT:\_\_\_\_\_ LANDLORD:\_\_\_\_\_ DATE: \_\_\_\_\_

DRAWING NO.

**SHEET NO.** 5 **OF** 10

ROSEWICK-BLDG. 2-092471